
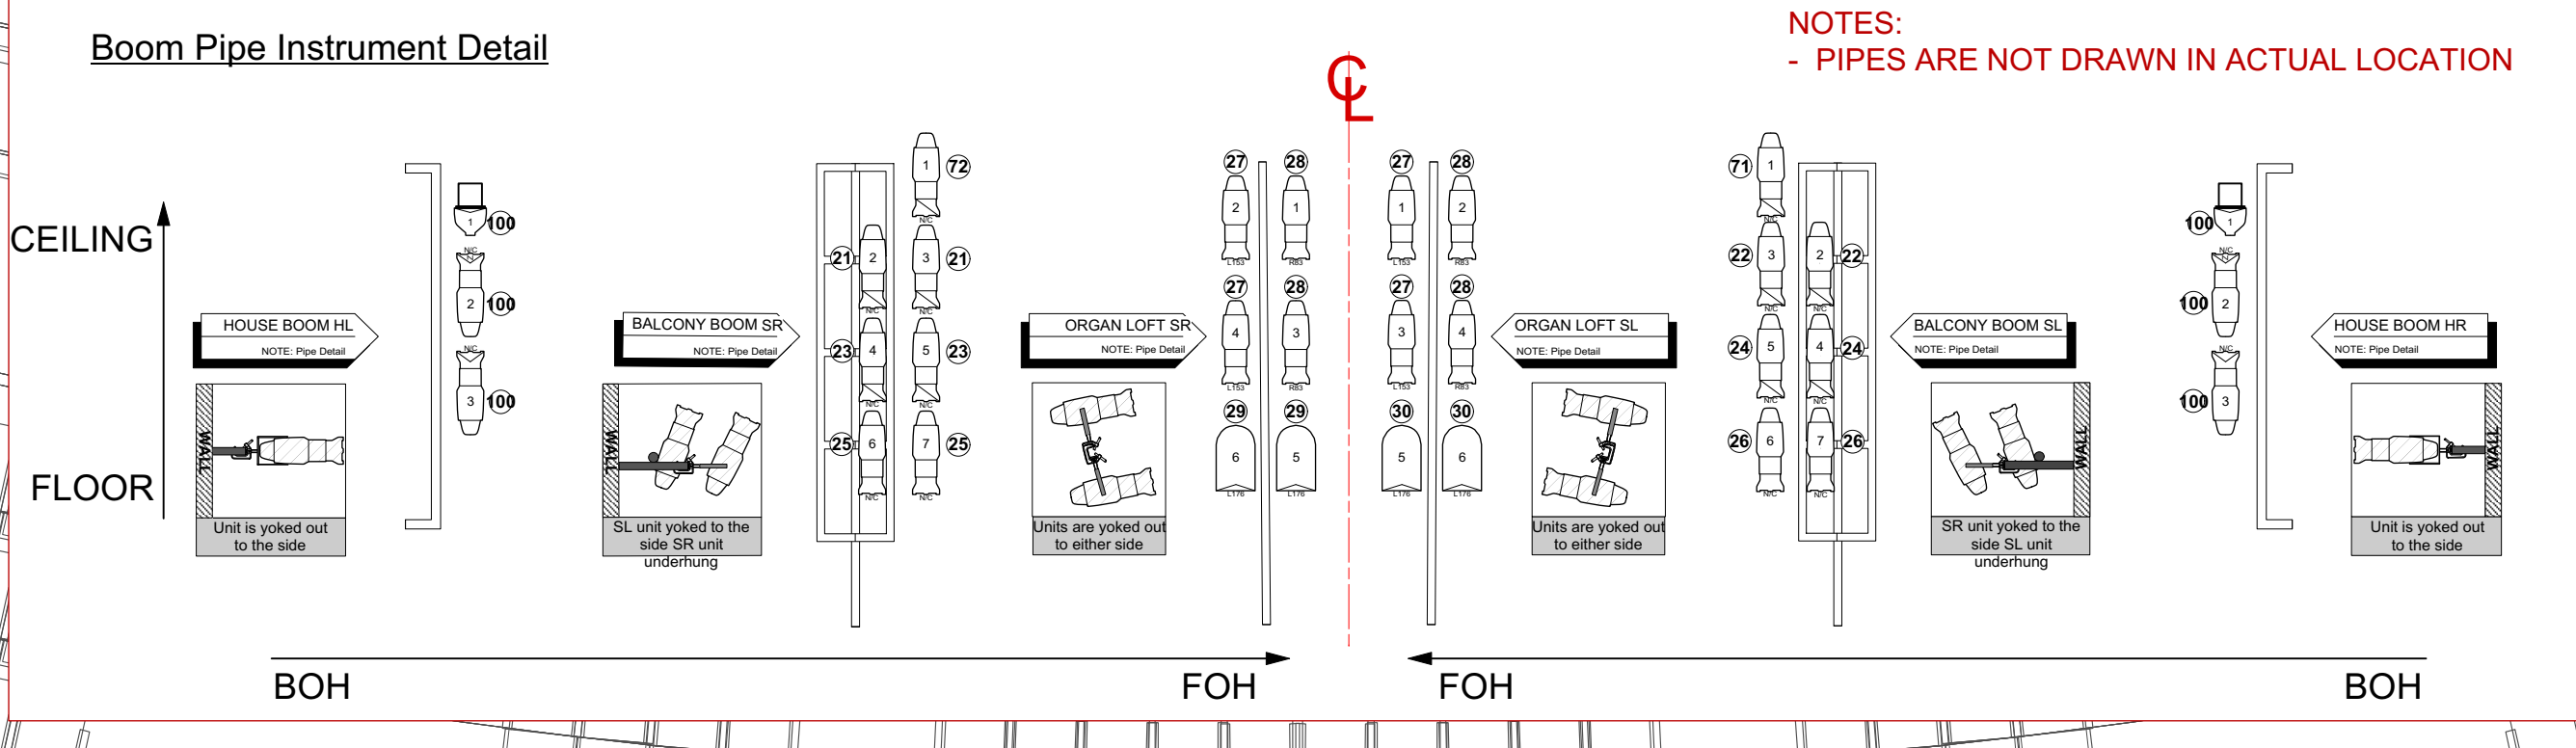


Lineset Schedule					
Lineset	Position	Type	Pre-hung W/	Size	Notes
1	2E	Schedule 40	Empty		Motor Control
2	2E	Schedule 40	Empty		Motor Control
3	1E	2E	Empty		Motor Control
4	2E	Schedule 40	Empty		Motor Control
5	2E	Schedule 40	Empty		Motor Control
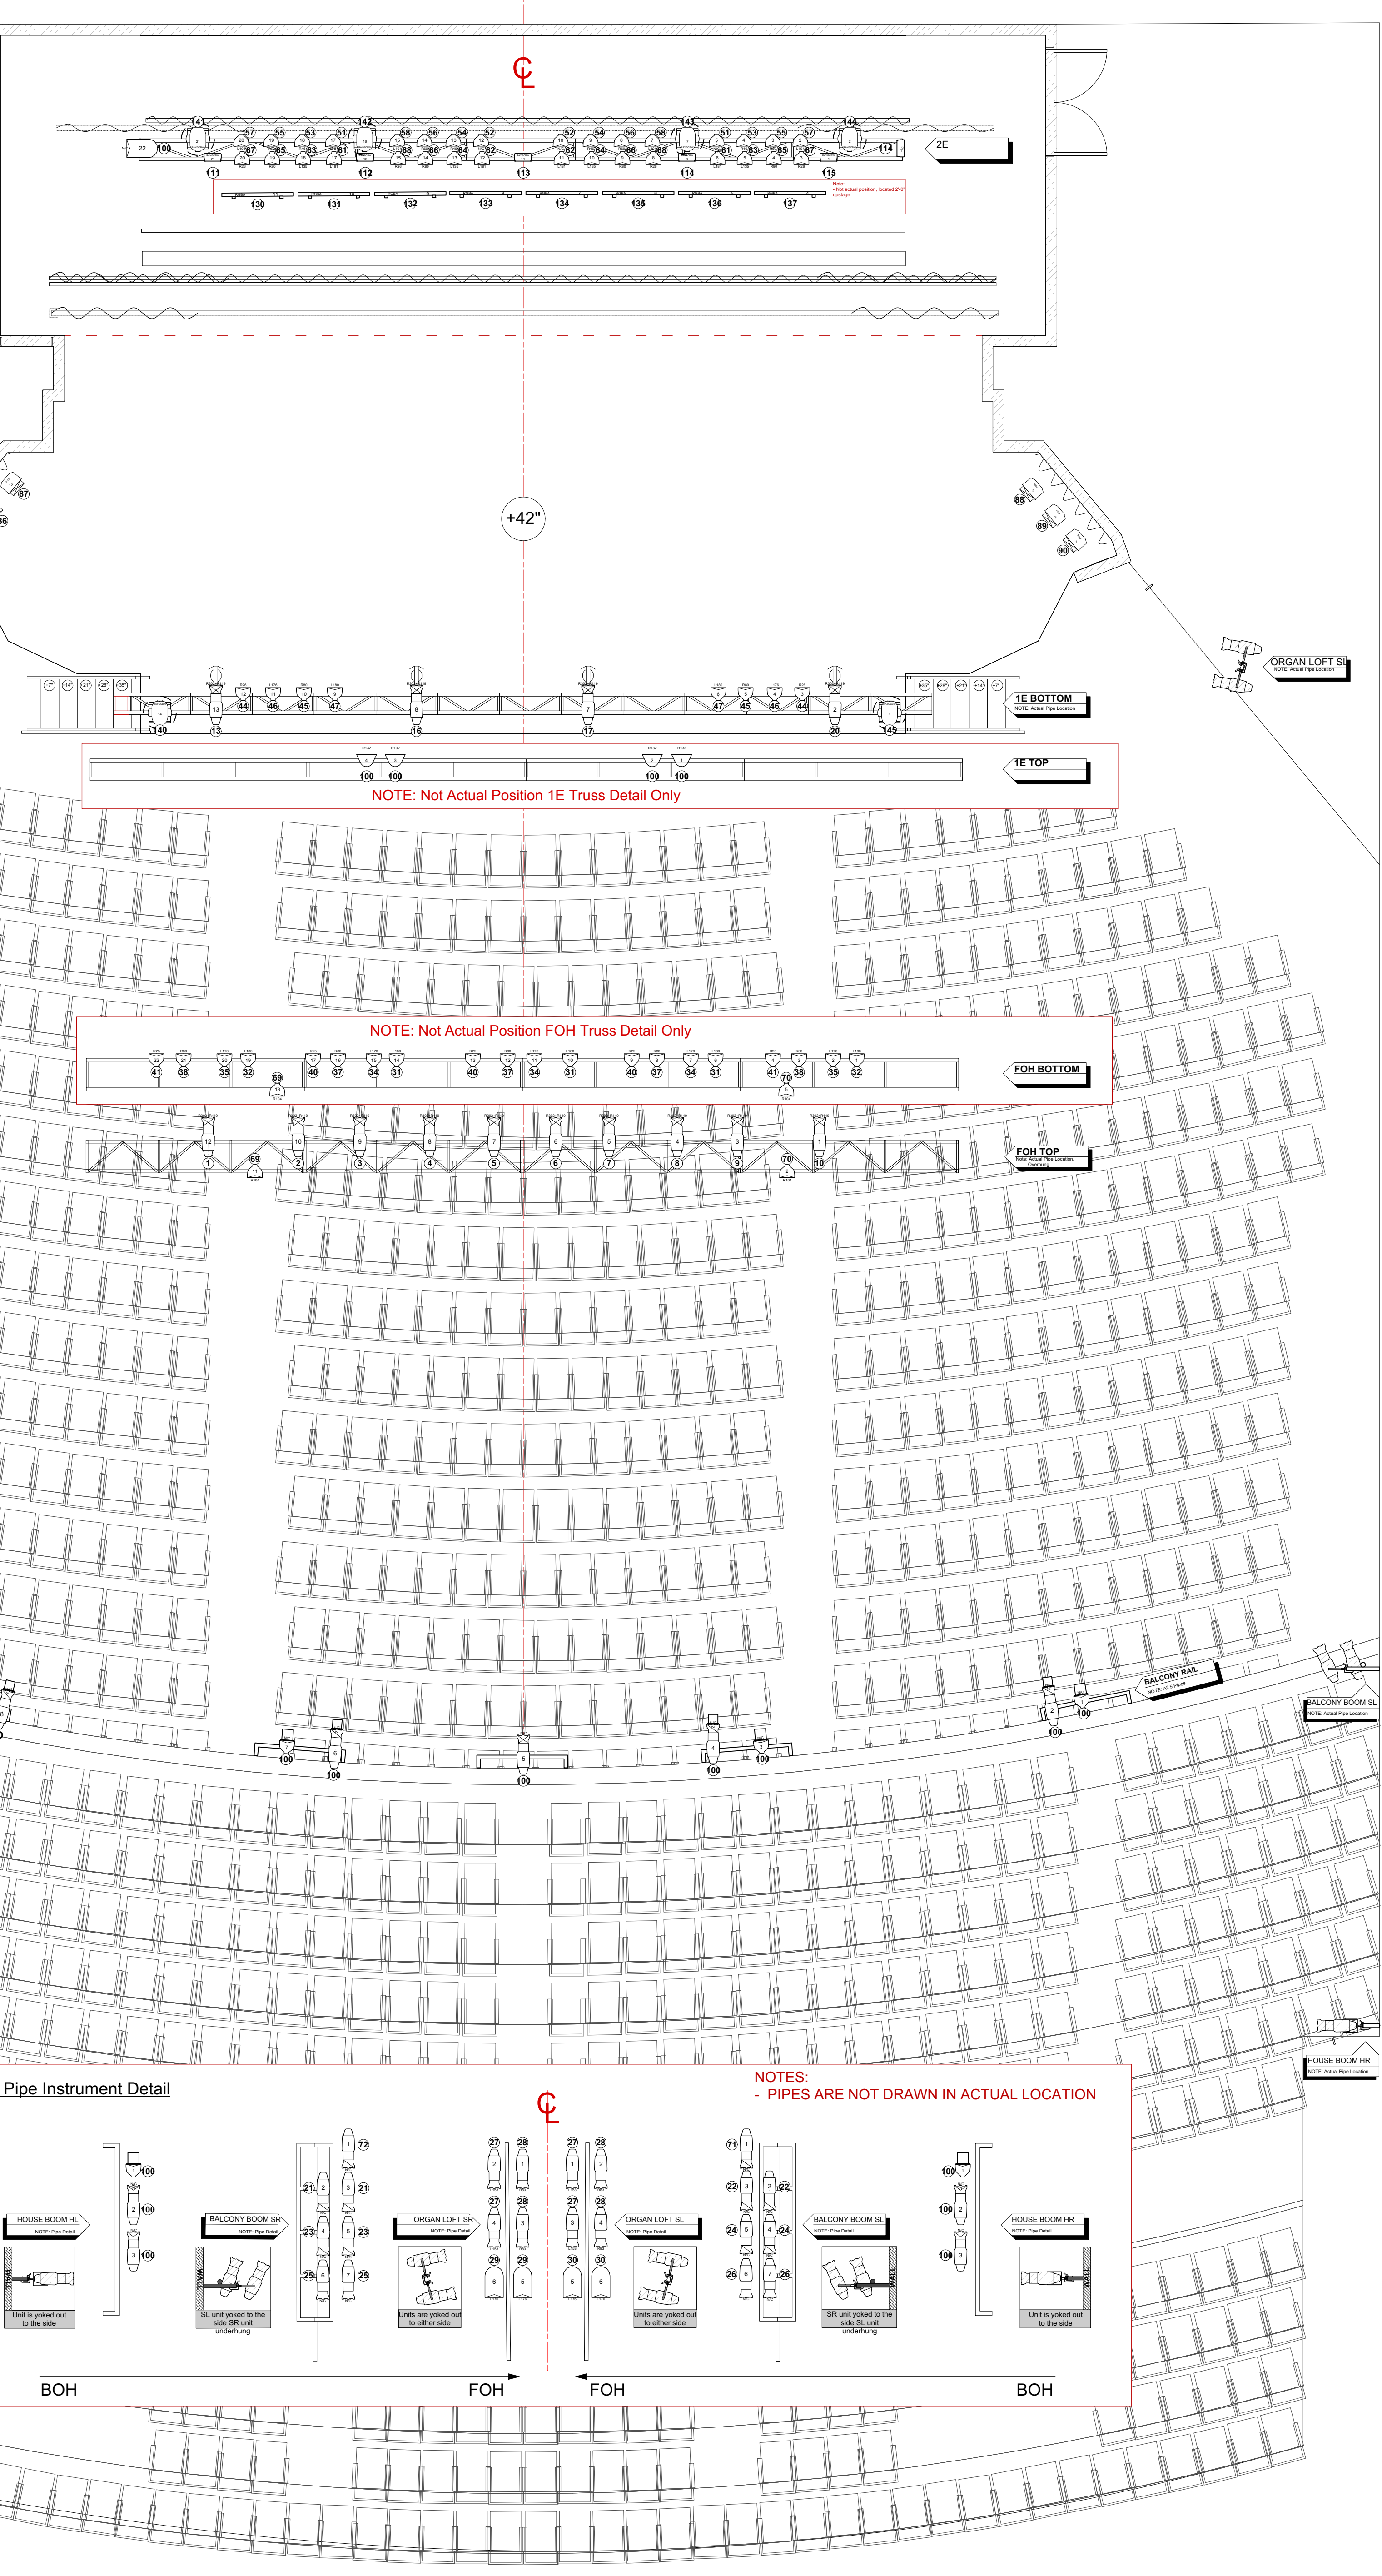

Instruments		Accessories		Label Legend Key		Repertory Light Plot		Production Manager		Notes: - Some pipes drawn above are not in correct location, reference pipe label notes for correct location - FOH, 1E, 2E, and Empty Lineset 4 truss are motor controlled - Lineset speakers (not pictured) are hung on either end of 1E	
10" Scoop	ETC Source-4 Zoom Jr. 25"-50"	Rosco I-Cue	6.25" Top Hat	Unit	Repertory Light Plot Oct 24th, 2017 PARAMOUNT EST. 1930 HUDSON VALLEY THEATER		C.E.O. Kurt Heitmann		Production Manager Todd Giudice		
PAR 64 WFL	ETC Source-4 Zoom 15"-30"	7.5" Top Hat	Channel	Lighting Director Ro-z Edelston			Draftsperson Megan C. Maguire				
ETC Source-4 19"	COLORdash Par Hex 12			Drawing # 1		Revision Date 10/24/17					
ETC Source 4 26"	SS Spectra Par 100			Scale: 1/4" = 1'-0"							
ETC Source-4 36"	ElektraLite ML-602										
ETC Source-4 50"	Elation 5-Chan LED Strip Light										
ETC Source 4 PAR (WFL)	Unique ² Hazer										